




平面図 S=1:150

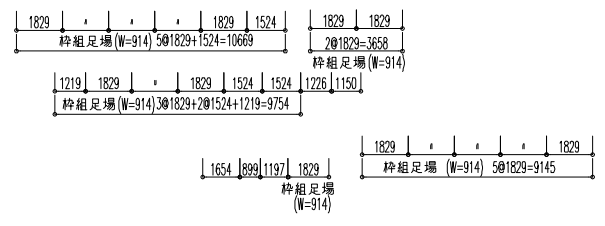



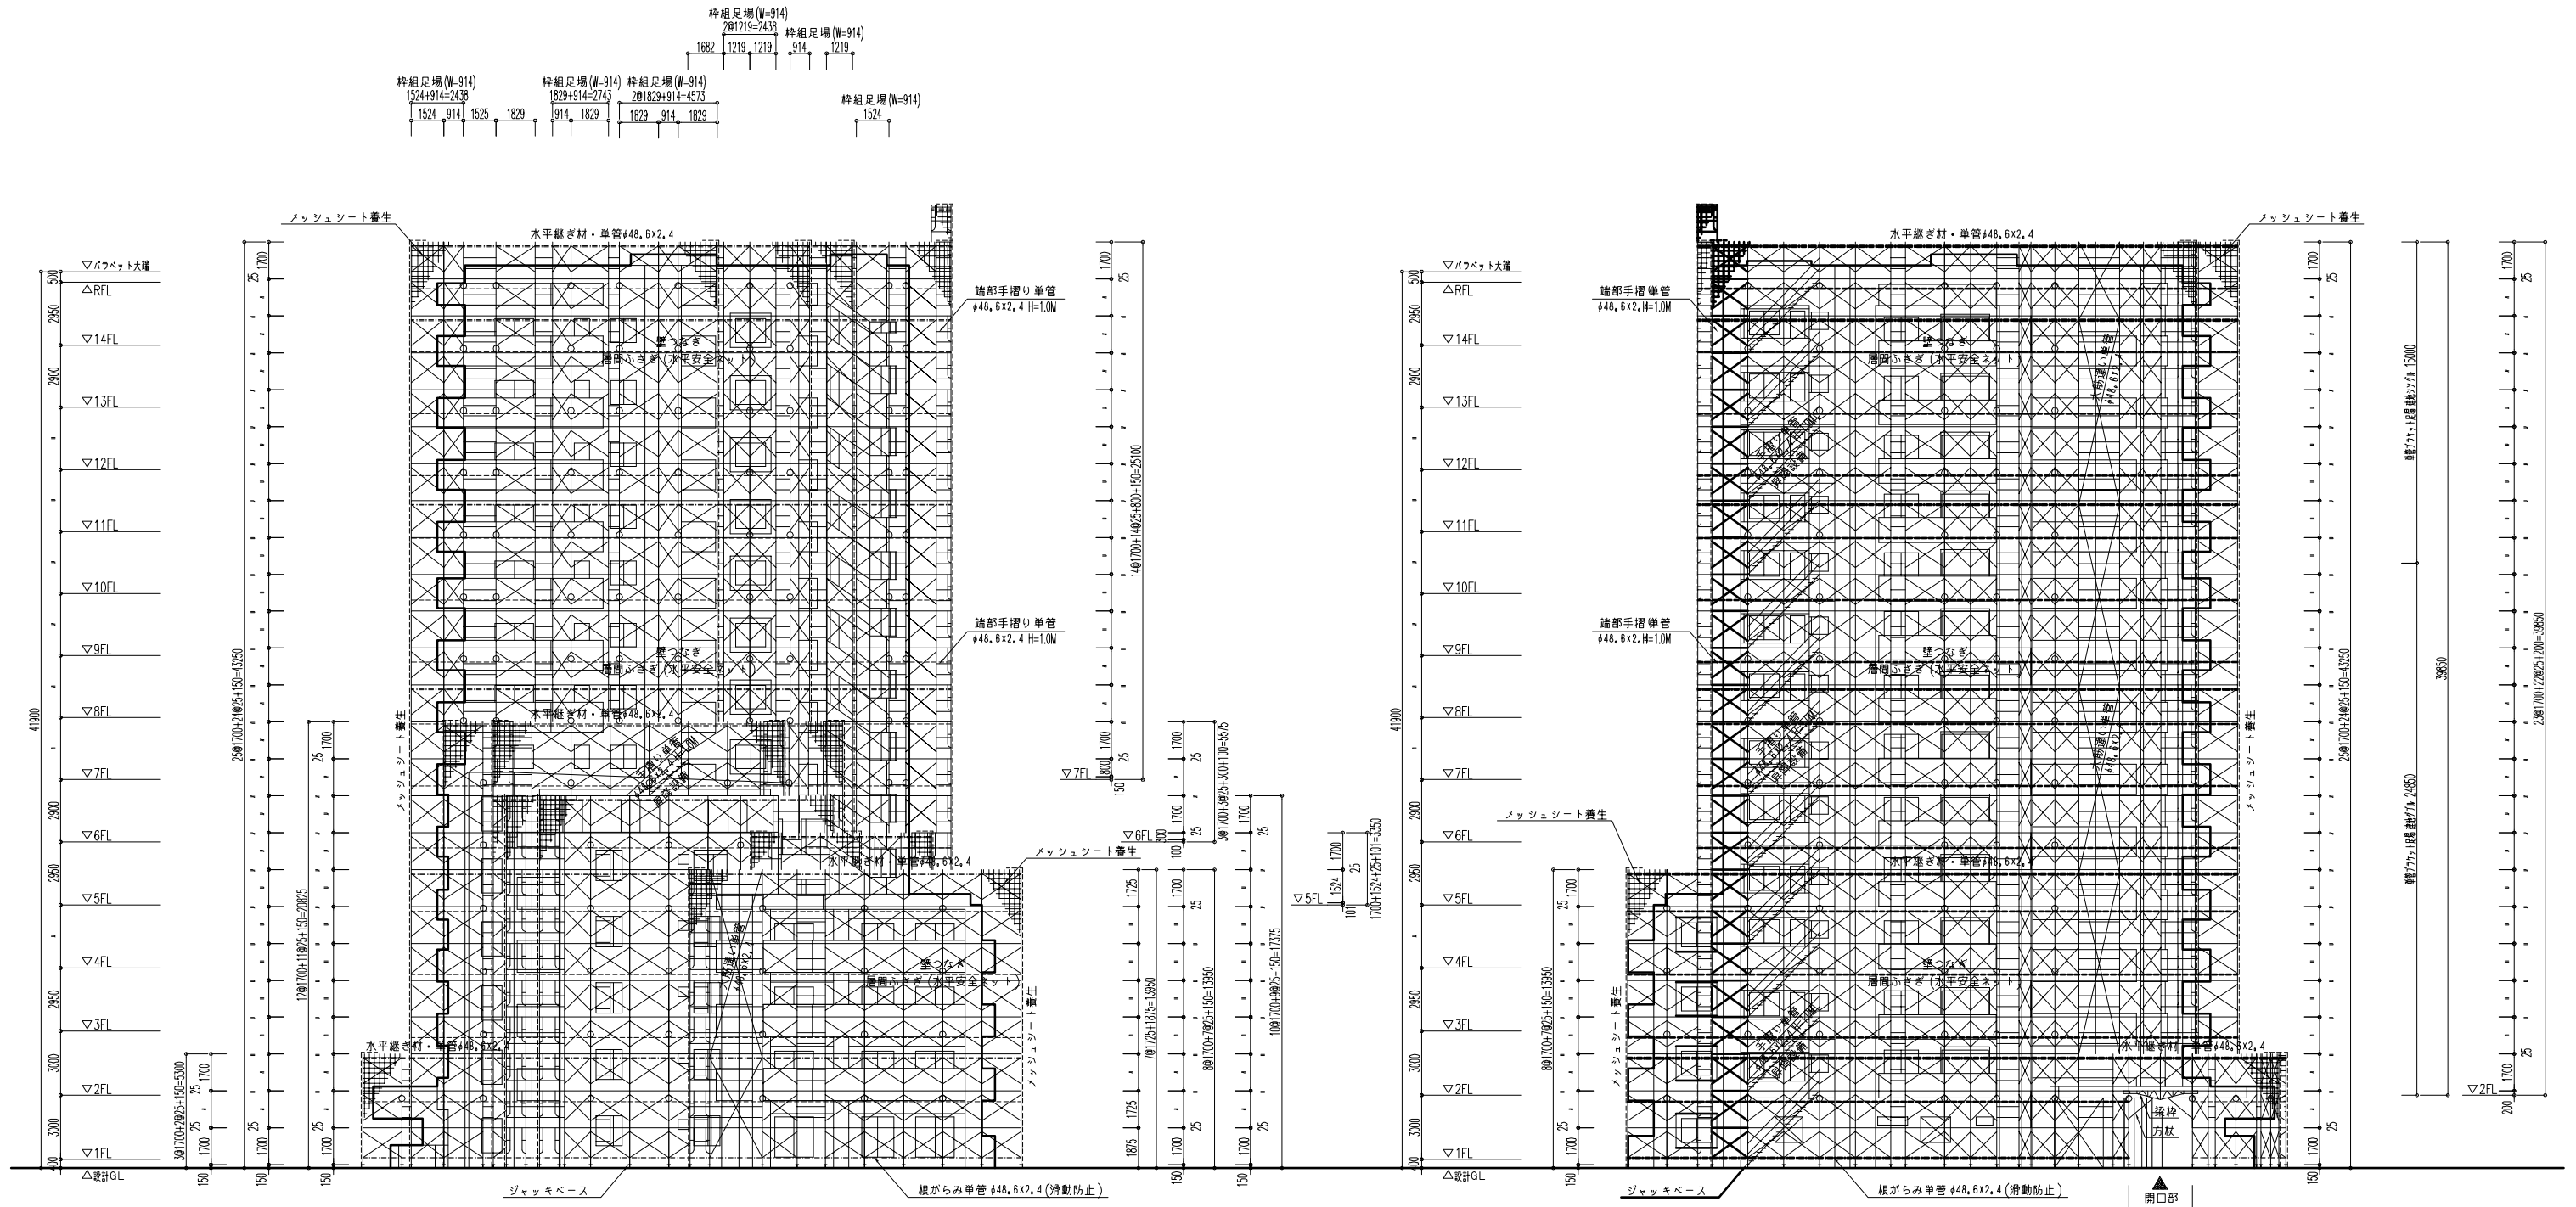

東立面図 S=1:150

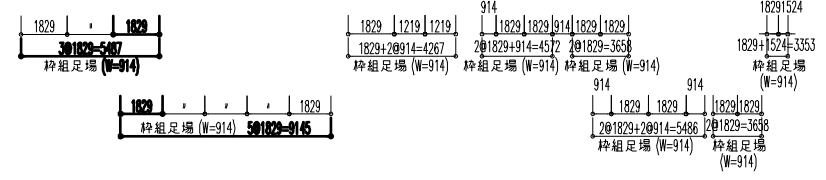

西立面図 S=1:150